

MARINA DOWNTOWN RESIDENCES



the RED SEA Leimagined




PEDESTRIAN COMMUNITY



POOL VIEWS



OPEN PLAZAS

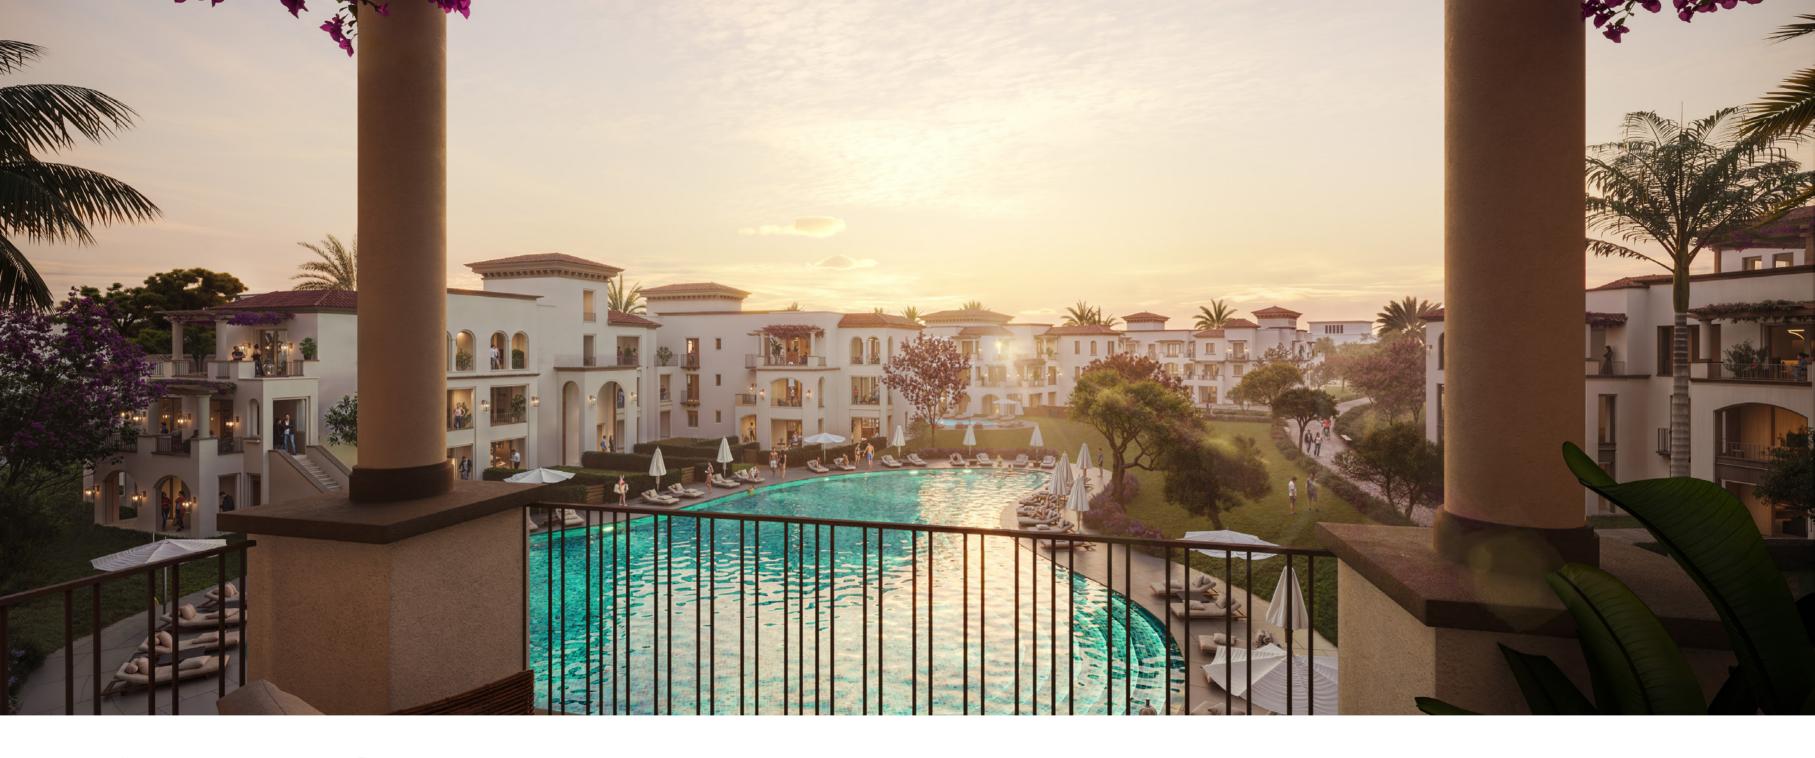


FEATURE UNITS WITH PRIVATE ENTRANCE & ROOF TERRACES



CLOSE PROXIMITY TO WATERFRONT PROMENADE

THE MASTERPLAN

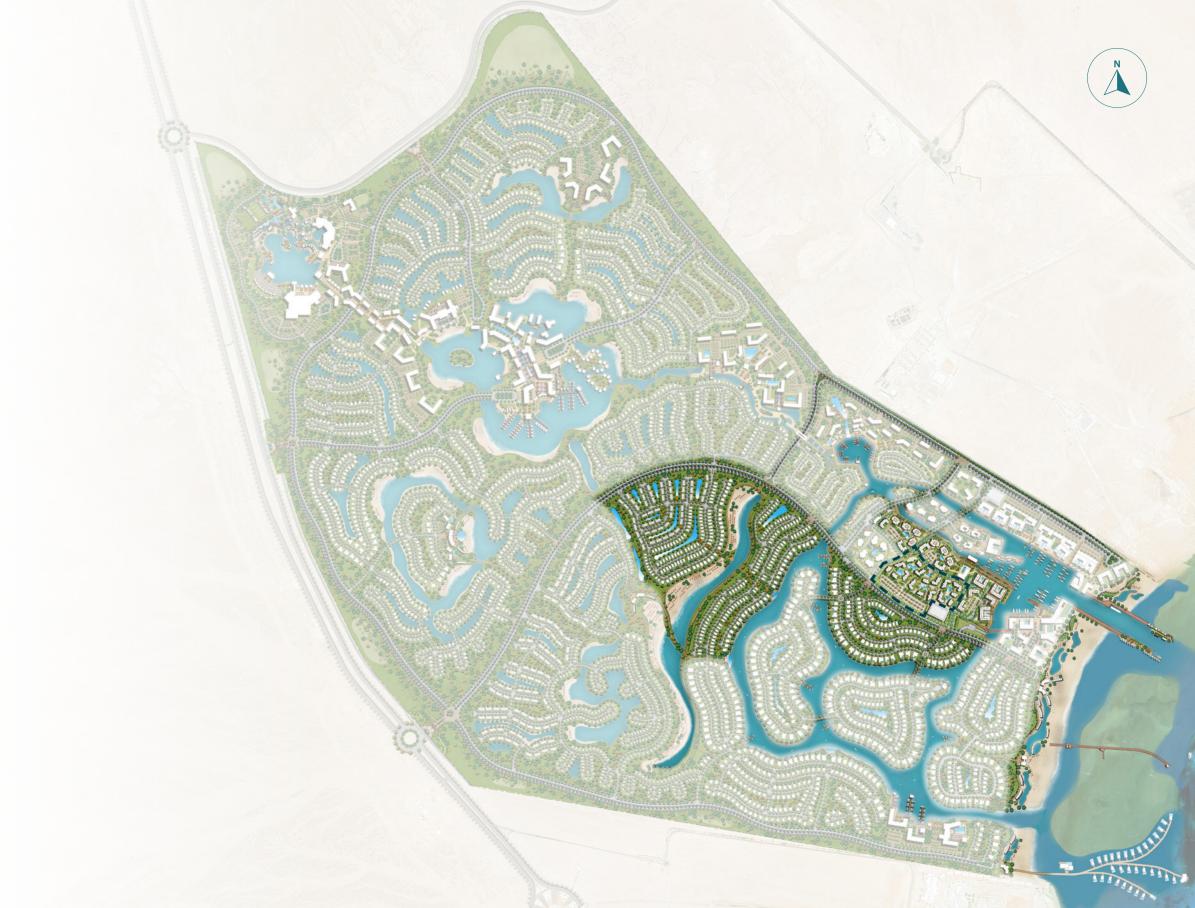

MARINA DOWNTOWN

Chalet ABuildings 1, 4, 5, 6, 8, 10, 13, 14 & 16

Chalet BBuildings 2, 3, 7, 9, 11, 12 & 15






CHALETA 3-Storey Building

Buildings 1, 4, 5, 6, 8, 10, 13, 14, & 16



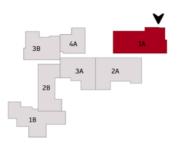

AREA WITHOUT TERRACES $149M^{2}$

TERRACES $21M^2$

PORCH $5M^2$


GROSS AREA $175M^{2}$



DISCLAIMER

- 1. All room dimensions are measured to structural elements and exclude wall finishes and construction tolerances.
- 2. All dimensions have been provided by our consultant architects.
- 3. All materials, dimensions and drawings are approximate, information subject to change without notice.
 4. Actual areas may vary from the stated area. Drawings not to scale. The developer reserves the right to make revisions without prior notice.
- 5. Actual unit areas, front windows, porches, terraces, loggia and exterior trim detail may vary by elevation styles and floor level.
- 6. Garden areas and shapes vary from unit to unit, and from building to building.
- 7. Gardens are only for illustrative purposes & not actual garden limits
- 8. Gardens for ground floor units are delivered without fences, plantation and irrigation.
- 9. All visuals and layouts are for illustrative purposes and may be subject to change without prior notice.
- 10. Actual unit orientation (original or mirrored) is according to the contract annex. Brochure encloses only the original orientation.



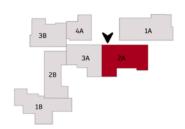

AREA WITHOUT TERRACES

 $151M^2$

TERRACES


 $17M^2$

GROSS AREA $168M^2$



- 1. All room dimensions are measured to structural elements and exclude wall finishes and construction tolerances.
- 2. All dimensions have been provided by our consultant architects.
- 3. All materials, dimensions and drawings are approximate, information subject to change without notice.
 4. Actual areas may vary from the stated area. Drawings not to scale. The developer reserves the right to make revisions without prior notice.
- 5. Actual unit areas, front windows, porches, terraces, loggia and exterior trim detail may vary by elevation styles and floor level.
- 6. Garden areas and shapes vary from unit to unit, and from building to building.
- 7. Gardens are only for illustrative purposes & not actual garden limits
- 8. Gardens for ground floor units are delivered without fences, plantation and irrigation.
- 9. All visuals and layouts are for illustrative purposes and may be subject to change without prior notice.
- 10. Actual unit orientation (original or mirrored) is according to the contract annex. Brochure encloses only the original orientation.


2BR UNIT 3A **GROUND FLOOR**

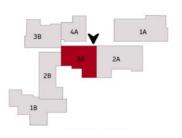

AREA WITHOUT TERRACES $115M^2$

TERRACES $10M^2$


GROSS AREA $125M^2$

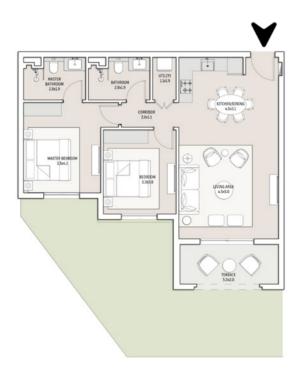

DISCLAIMER

- 1. All room dimensions are measured to structural elements and exclude wall finishes and construction tolerances.
- 2. All dimensions have been provided by our consultant architects.
- 3. All materials, dimensions and drawings are approximate, information subject to change without notice.
 4. Actual areas may vary from the stated area. Drawings not to scale. The developer reserves the right to make revisions without prior notice.
- 5. Actual unit areas, front windows, porches, terraces, loggia and exterior trim detail may vary by elevation styles and floor level.
- 6. Garden areas and shapes vary from unit to unit, and from building to building.
- 7. Gardens are only for illustrative purposes & not actual garden limits
- 8. Gardens for ground floor units are delivered without fences, plantation and irrigation.
- 9. All visuals and layouts are for illustrative purposes and may be subject to change without prior notice.
- 10. Actual unit orientation (original or mirrored) is according to the contract annex. Brochure encloses only the original orientation.

1BR UNIT 4A **GROUND FLOOR**

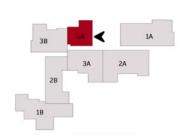

AREA WITHOUT TERRACES


 $66M^2$

TERRACES

 $10M^2$


GROSS AREA

 $76M^2$

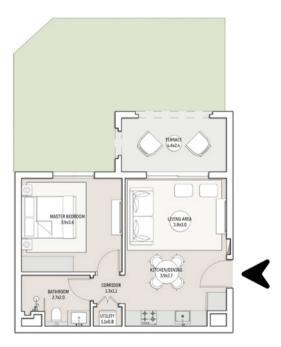

- 1. All room dimensions are measured to structural elements and exclude wall finishes and construction tolerances.
- 2. All dimensions have been provided by our consultant architects.
- 3. All materials, dimensions and drawings are approximate, information subject to change without notice.
 4. Actual areas may vary from the stated area. Drawings not to scale. The developer reserves the right to make revisions without prior notice.
- 5. Actual unit areas, front windows, porches, terraces, loggia and exterior trim detail may vary by elevation styles and floor level.
- 6. Garden areas and shapes vary from unit to unit, and from building to building.
- 7. Gardens are only for illustrative purposes & not actual garden limits
- 8. Gardens for ground floor units are delivered without fences, plantation and irrigation.
- 9. All visuals and layouts are for illustrative purposes and may be subject to change without prior notice.
- 10. Actual unit orientation (original or mirrored) is according to the contract annex. Brochure encloses only the original orientation.



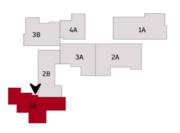

ARFA WITHOUT TERRACES $142M^2$

TERRACES $18M^2$


GROSS AREA $160M^{2}$



DISCLAIMER

- 1. All room dimensions are measured to structural elements and exclude wall finishes and construction tolerances.
- 2. All dimensions have been provided by our consultant architects.
- 3. All materials, dimensions and drawings are approximate, information subject to change without notice.
 4. Actual areas may vary from the stated area. Drawings not to scale. The developer reserves the right to make revisions without prior notice.
- 5. Actual unit areas, front windows, porches, terraces, loggia and exterior trim detail may vary by elevation styles and floor level.
- 6. Garden areas and shapes vary from unit to unit, and from building to building.
- 7. Gardens are only for illustrative purposes & not actual garden limits
- 8. Gardens for ground floor units are delivered without fences, plantation and irrigation.
- 9. All visuals and layouts are for illustrative purposes and may be subject to change without prior notice.
- 10. Actual unit orientation (original or mirrored) is according to the contract annex. Brochure encloses only the original orientation.



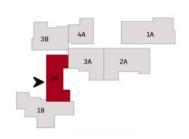

AREA WITHOUT TERRACES


 $120M^{2}$

TERRACES

 $9M^2$


GROSS AREA

 $129M^{2}$

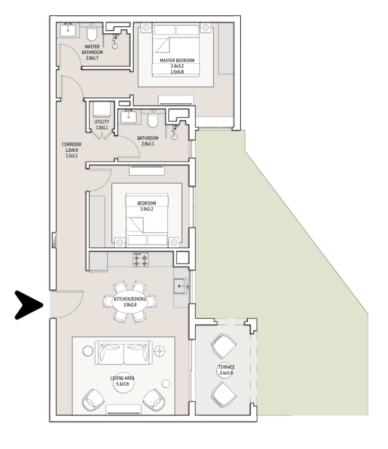

- 1. All room dimensions are measured to structural elements and exclude wall finishes and construction tolerances.
- 2. All dimensions have been provided by our consultant architects.
- 3. All materials, dimensions and drawings are approximate, information subject to change without notice.
 4. Actual areas may vary from the stated area. Drawings not to scale. The developer reserves the right to make revisions without prior notice.
- 5. Actual unit areas, front windows, porches, terraces, loggia and exterior trim detail may vary by elevation styles and floor level.
- 6. Garden areas and shapes vary from unit to unit, and from building to building.
- 7. Gardens are only for illustrative purposes & not actual garden limits
- 8. Gardens for ground floor units are delivered without fences, plantation and irrigation.
- 9. All visuals and layouts are for illustrative purposes and may be subject to change without prior notice.
- 10. Actual unit orientation (original or mirrored) is according to the contract annex. Brochure encloses only the original orientation.

2BR UNIT 3B **GROUND FLOOR**

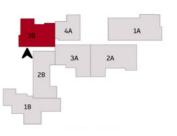

AREA WITHOUT TERRACES $104M^2$

TERRACES $15M^2$

GROSS AREA $119M^2$





DISCLAIMER

- 1. All room dimensions are measured to structural elements and exclude wall finishes and construction tolerances.
- 2. All dimensions have been provided by our consultant architects.
- 3. All materials, dimensions and drawings are approximate, information subject to change without notice.

 4. Actual areas may vary from the stated area. Drawings not to scale. The developer reserves the right to make revisions without prior notice.
- 5. Actual unit areas, front windows, porches, terraces, loggia and exterior trim detail may vary by elevation styles and floor level.
- 6. Garden areas and shapes vary from unit to unit, and from building to building.
- 7. Gardens are only for illustrative purposes & not actual garden limits
- 8. Gardens for ground floor units are delivered without fences, plantation and irrigation.
- 9. All visuals and layouts are for illustrative purposes and may be subject to change without prior notice.
- 10. Actual unit orientation (original or mirrored) is according to the contract annex. Brochure encloses only the original orientation.



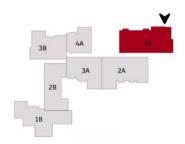


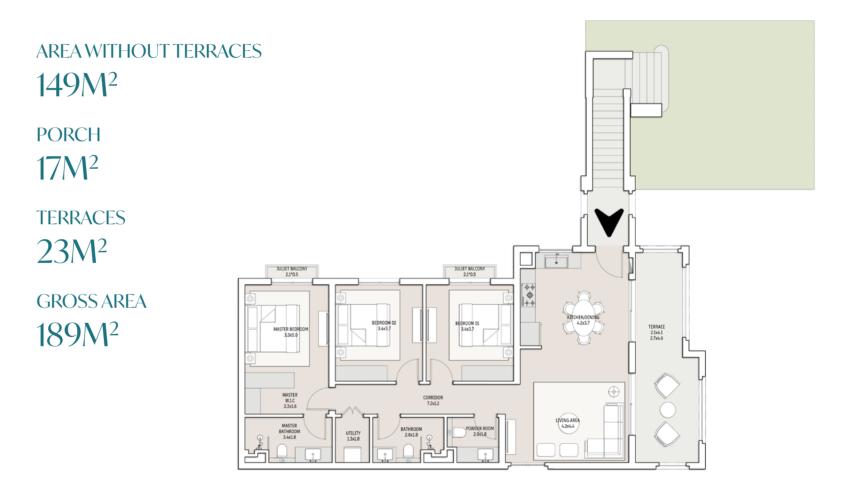

- 1. All room dimensions are measured to structural elements and exclude wall finishes and construction tolerances.
- 2. All dimensions have been provided by our consultant architects.
- 3. All materials, dimensions and drawings are approximate, information subject to change without notice.

 4. Actual areas may vary from the stated area. Drawings not to scale. The developer reserves the right to make revisions without prior notice.
- 5. Actual unit areas, front windows, porches, terraces, loggia and exterior trim detail may vary by elevation styles and floor level.
- 6. Garden areas and shapes vary from unit to unit, and from building to building.
- 7. Gardens are only for illustrative purposes & not actual garden limits
- 8. Gardens for ground floor units are delivered without fences, plantation and irrigation.
- 9. All visuals and layouts are for illustrative purposes and may be subject to change without prior notice.
- 10. Actual unit orientation (original or mirrored) is according to the contract annex. Brochure encloses only the original orientation.


3BR UNIT 2A FIRST FLOOR

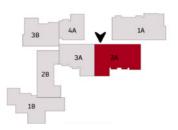

AREA WITHOUT TERRACES $151M^{2}$

TERRACES $19M^2$


GROSS AREA $170M^2$

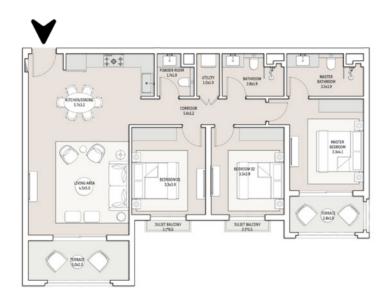

DISCLAIMER

- 1. All room dimensions are measured to structural elements and exclude wall finishes and construction tolerances.
- 2. All dimensions have been provided by our consultant architects.
- 3. All materials, dimensions and drawings are approximate, information subject to change without notice.
 4. Actual areas may vary from the stated area. Drawings not to scale. The developer reserves the right to make revisions without prior notice.
- 5. Actual unit areas, front windows, porches, terraces, loggia and exterior trim detail may vary by elevation styles and floor level.
- 6. Garden areas and shapes vary from unit to unit, and from building to building.
- 7. Gardens are only for illustrative purposes & not actual garden limits
- 8. Gardens for ground floor units are delivered without fences, plantation and irrigation.
- 9. All visuals and layouts are for illustrative purposes and may be subject to change without prior notice.
- 10. Actual unit orientation (original or mirrored) is according to the contract annex. Brochure encloses only the original orientation.



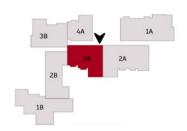

AREA WITHOUT TERRACES

 $115M^{2}$

TFRRACES

 $12M^2$


GROSS AREA

 $127M^{2}$



- 1. All room dimensions are measured to structural elements and exclude wall finishes and construction tolerances.
- 2. All dimensions have been provided by our consultant architects.
- 3. All materials, dimensions and drawings are approximate, information subject to change without notice.
 4. Actual areas may vary from the stated area. Drawings not to scale. The developer reserves the right to make revisions without prior notice.
- 5. Actual unit areas, front windows, porches, terraces, loggia and exterior trim detail may vary by elevation styles and floor level.
- 6. Garden areas and shapes vary from unit to unit, and from building to building.
- 7. Gardens are only for illustrative purposes & not actual garden limits
- 8. Gardens for ground floor units are delivered without fences, plantation and irrigation.
- 9. All visuals and layouts are for illustrative purposes and may be subject to change without prior notice.
- 10. Actual unit orientation (original or mirrored) is according to the contract annex. Brochure encloses only the original orientation.

1BR UNIT 4A FIRST FLOOR

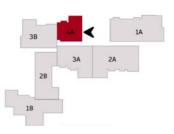

AREA WITHOUT TERRACES $66M^2$

TERRACES $12M^2$


GROSS AREA $78M^2$



DISCLAIMER

- 1. All room dimensions are measured to structural elements and exclude wall finishes and construction tolerances.
- 2. All dimensions have been provided by our consultant architects.
- 3. All materials, dimensions and drawings are approximate, information subject to change without notice.
 4. Actual areas may vary from the stated area. Drawings not to scale. The developer reserves the right to make revisions without prior notice.
- 5. Actual unit areas, front windows, porches, terraces, loggia and exterior trim detail may vary by elevation styles and floor level.
- 6. Garden areas and shapes vary from unit to unit, and from building to building.
- 7. Gardens are only for illustrative purposes & not actual garden limits
- 8. Gardens for ground floor units are delivered without fences, plantation and irrigation.
- 9. All visuals and layouts are for illustrative purposes and may be subject to change without prior notice.
- 10. Actual unit orientation (original or mirrored) is according to the contract annex. Brochure encloses only the original orientation.

3BR UNIT 1B FIRST FLOOR

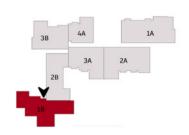

AREA WITHOUT TERRACES $142M^2$


TERRACES $20M^2$

GROSS AREA $162M^{2}$



- 1. All room dimensions are measured to structural elements and exclude wall finishes and construction tolerances.
- 2. All dimensions have been provided by our consultant architects.
- 3. All materials, dimensions and drawings are approximate, information subject to change without notice.
 4. Actual areas may vary from the stated area. Drawings not to scale. The developer reserves the right to make revisions without prior notice.
- 5. Actual unit areas, front windows, porches, terraces, loggia and exterior trim detail may vary by elevation styles and floor level.
- 6. Garden areas and shapes vary from unit to unit, and from building to building.
- 7. Gardens are only for illustrative purposes & not actual garden limits
- 8. Gardens for ground floor units are delivered without fences, plantation and irrigation.
- 9. All visuals and layouts are for illustrative purposes and may be subject to change without prior notice.
- 10. Actual unit orientation (original or mirrored) is according to the contract annex. Brochure encloses only the original orientation.


2BR UNIT 2B FIRST / SECOND FLOOR

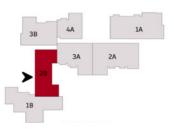

AREA WITHOUT TERRACES $120M^{2}$

TERRACES $9M^2$


GROSS AREA $129M^{2}$

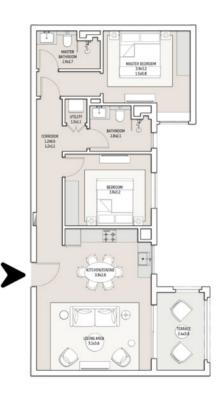

DISCLAIMER

- 1. All room dimensions are measured to structural elements and exclude wall finishes and construction tolerances.
- 2. All dimensions have been provided by our consultant architects.
- 3. All materials, dimensions and drawings are approximate, information subject to change without notice.
 4. Actual areas may vary from the stated area. Drawings not to scale. The developer reserves the right to make revisions without prior notice.
- 5. Actual unit areas, front windows, porches, terraces, loggia and exterior trim detail may vary by elevation styles and floor level.
- 6. Garden areas and shapes vary from unit to unit, and from building to building.
- 7. Gardens are only for illustrative purposes & not actual garden limits
- 8. Gardens for ground floor units are delivered without fences, plantation and irrigation.
- 9. All visuals and layouts are for illustrative purposes and may be subject to change without prior notice.
- 10. Actual unit orientation (original or mirrored) is according to the contract annex. Brochure encloses only the original orientation.

2BR UNIT 3B FIRST/SECOND FLOOR

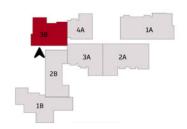

AREA WITHOUT TERRACES $104M^{2}$

TERRACES


 $16M^2$

GROSS AREA $120M^{2}$



- 1. All room dimensions are measured to structural elements and exclude wall finishes and construction tolerances.
- 2. All dimensions have been provided by our consultant architects.
- 3. All materials, dimensions and drawings are approximate, information subject to change without notice.
 4. Actual areas may vary from the stated area. Drawings not to scale. The developer reserves the right to make revisions without prior notice.
- 5. Actual unit areas, front windows, porches, terraces, loggia and exterior trim detail may vary by elevation styles and floor level.
- 6. Garden areas and shapes vary from unit to unit, and from building to building.
- 7. Gardens are only for illustrative purposes & not actual garden limits
- 8. Gardens for ground floor units are delivered without fences, plantation and irrigation.
- 9. All visuals and layouts are for illustrative purposes and may be subject to change without prior notice.
- 10. Actual unit orientation (original or mirrored) is according to the contract annex. Brochure encloses only the original orientation.



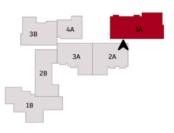

AREA WITHOUT TERRACES $165M^{2}$

TERRACES $11M^2$


GROSS AREA $176M^{2}$





- 1. All room dimensions are measured to structural elements and exclude wall finishes and construction tolerances.
- 2. All dimensions have been provided by our consultant architects.
- 3. All materials, dimensions and drawings are approximate, information subject to change without notice.
 4. Actual areas may vary from the stated area. Drawings not to scale. The developer reserves the right to make revisions without prior notice.
- 5. Actual unit areas, front windows, porches, terraces, loggia and exterior trim detail may vary by elevation styles and floor level.
- 6. Garden areas and shapes vary from unit to unit, and from building to building.
- 7. Gardens are only for illustrative purposes & not actual garden limits
- 8. Gardens for ground floor units are delivered without fences, plantation and irrigation.
- 9. All visuals and layouts are for illustrative purposes and may be subject to change without prior notice.
- 10. Actual unit orientation (original or mirrored) is according to the contract annex. Brochure encloses only the original orientation.



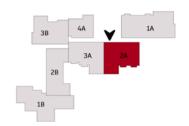

ARFA WITHOUT TERRACES

 $121M^2$

TERRACES

 $12M^2$


GROSS AREA

 $133M^2$



- 1. All room dimensions are measured to structural elements and exclude wall finishes and construction tolerances.
- 2. All dimensions have been provided by our consultant architects.
- 3. All materials, dimensions and drawings are approximate, information subject to change without notice.
 4. Actual areas may vary from the stated area. Drawings not to scale. The developer reserves the right to make revisions without prior notice.
- 5. Actual unit areas, front windows, porches, terraces, loggia and exterior trim detail may vary by elevation styles and floor level.
- 6. Garden areas and shapes vary from unit to unit, and from building to building.
- 7. Gardens are only for illustrative purposes & not actual garden limits
- 8. Gardens for ground floor units are delivered without fences, plantation and irrigation.
- 9. All visuals and layouts are for illustrative purposes and may be subject to change without prior notice.
- 10. Actual unit orientation (original or mirrored) is according to the contract annex. Brochure encloses only the original orientation.



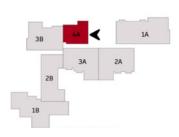

AREA WITHOUT TERRACES

 $66M^2$

TERRACES

 $4M^2$

GROSS AREA


 $70M^2$



DISCLAIMER

- 1. All room dimensions are measured to structural elements and exclude wall finishes and construction tolerances.
- 2. All dimensions have been provided by our consultant architects.
- 3. All materials, dimensions and drawings are approximate, information subject to change without notice.
 4. Actual areas may vary from the stated area. Drawings not to scale. The developer reserves the right to make revisions without prior notice.
- 5. Actual unit areas, front windows, porches, terraces, loggia and exterior trim detail may vary by elevation styles and floor level.
- 6. Garden areas and shapes vary from unit to unit, and from building to building.
- 7. Gardens are only for illustrative purposes & not actual garden limits
- 8. Gardens for ground floor units are delivered without fences, plantation and irrigation.
- 9. All visuals and layouts are for illustrative purposes and may be subject to change without prior notice.
- 10. Actual unit orientation (original or mirrored) is according to the contract annex. Brochure encloses only the original orientation.



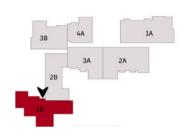

AREA WITHOUT TERRACES

 $142M^2$

TFRRACES

 $18M^2$

GROSS AREA

 $160M^{2}$




- 1. All room dimensions are measured to structural elements and exclude wall finishes and construction tolerances.
- 2. All dimensions have been provided by our consultant architects.
- 3. All materials, dimensions and drawings are approximate, information subject to change without notice.
 4. Actual areas may vary from the stated area. Drawings not to scale. The developer reserves the right to make revisions without prior notice.
- 5. Actual unit areas, front windows, porches, terraces, loggia and exterior trim detail may vary by elevation styles and floor level.
- 6. Garden areas and shapes vary from unit to unit, and from building to building.
- 7. Gardens are only for illustrative purposes & not actual garden limits
- 8. Gardens for ground floor units are delivered without fences, plantation and irrigation.
- 9. All visuals and layouts are for illustrative purposes and may be subject to change without prior notice.
- 10. Actual unit orientation (original or mirrored) is according to the contract annex. Brochure encloses only the original orientation.



CHALET B 3-Storey Building

Buildings 2, 3, 7, 9, 11, 12 & 15



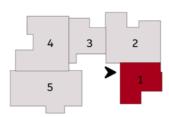

AREA WITHOUT TERRACES $65M^2$

TERRACES $8M^2$

GROSS AREA $73M^2$



DISCLAIMER

1. All room dimensions are measured to structural elements and exclude wall finishes and construction tolerances.

2. All dimensions have been provided by our consultant architects.

3. All materials, dimensions and drawings are approximate, information subject to change without notice.
4. Actual areas may vary from the stated area. Drawings not to scale. The developer reserves the right to make revisions without prior notice.

5. Actual unit areas, front windows, porches, terraces, loggia and exterior trim detail may vary by elevation styles and floor level.

6. Garden areas and shapes vary from unit to unit, and from building to building.


7. Gardens are only for illustrative purposes & not actual garden limits

8. Gardens for ground floor units are delivered without fences, plantation and irrigation.

9. All visuals and layouts are for illustrative purposes and may be subject to change without prior notice.

10. Actual unit orientation (original or mirrored) is according to the contract annex. Brochure encloses only the original orientation.


2BR UNIT 2 **GROUND FLOOR**

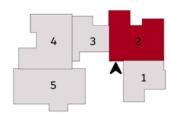

AREA WITHOUT TERRACES $103M^{2}$

TERRACES $17M^2$

GROSS AREA $120M^{2}$

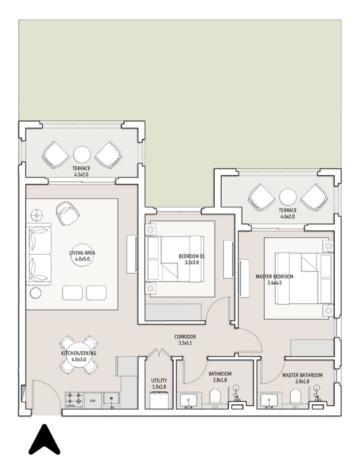

DISCLAIMER

1. All room dimensions are measured to structural elements and exclude wall finishes and construction tolerances.

2. All dimensions have been provided by our consultant architects.

3. All materials, dimensions and drawings are approximate, information subject to change without notice.
4. Actual areas may vary from the stated area. Drawings not to scale. The developer reserves the right to make revisions without prior notice.

5. Actual unit areas, front windows, porches, terraces, loggia and exterior trim detail may vary by elevation styles and floor level.

6. Garden areas and shapes vary from unit to unit, and from building to building.


7. Gardens are only for illustrative purposes & not actual garden limits

8. Gardens for ground floor units are delivered without fences, plantation and irrigation.

9. All visuals and layouts are for illustrative purposes and may be subject to change without prior notice.

10. Actual unit orientation (original or mirrored) is according to the contract annex. Brochure encloses only the original orientation.

1BR UNIT3 **GROUND FLOOR**

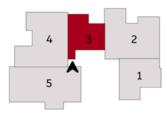

AREA WITHOUT TERRACES

 $71M^2$

TERRACES $9M^2$


GROSS AREA $80M^2$



DISCLAIMER

- 1. All room dimensions are measured to structural elements and exclude wall finishes and construction tolerances.
- 2. All dimensions have been provided by our consultant architects.
- 3. All materials, dimensions and drawings are approximate, information subject to change without notice.
 4. Actual areas may vary from the stated area. Drawings not to scale. The developer reserves the right to make revisions without prior notice.
- 5. Actual unit areas, front windows, porches, terraces, loggia and exterior trim detail may vary by elevation styles and floor level.
- 6. Garden areas and shapes vary from unit to unit, and from building to building.
- 7. Gardens are only for illustrative purposes & not actual garden limits
- 8. Gardens for ground floor units are delivered without fences, plantation and irrigation.
- 9. All visuals and layouts are for illustrative purposes and may be subject to change without prior notice.
- 10. Actual unit orientation (original or mirrored) is according to the contract annex. Brochure encloses only the original orientation.




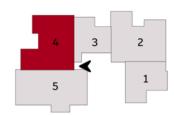

AREA WITHOUT TERRACES $103M^{2}$

TERRACES $20M^2$


GROSS AREA $123M^{2}$

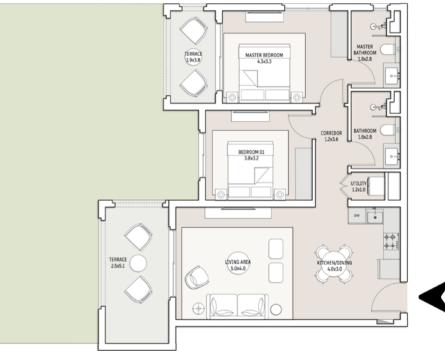


- 1. All room dimensions are measured to structural elements and exclude wall finishes and construction tolerances.
- 2. All dimensions have been provided by our consultant architects.
- 3. All materials, dimensions and drawings are approximate, information subject to change without notice.
- 4. Actual areas may vary from the stated area. Drawings not to scale. The developer reserves the right to make revisions without prior notice.
- 5. Actual unit areas, front windows, porches, terraces, loggia and exterior trim detail may vary by elevation styles and floor level.
- 6. Garden areas and shapes vary from unit to unit, and from building to building.
- 7. Gardens are only for illustrative purposes & not actual garden limits
- 8. Gardens for ground floor units are delivered without fences, plantation and irrigation.
- 9. All visuals and layouts are for illustrative purposes and may be subject to change without prior notice.
- 10. Actual unit orientation (original or mirrored) is according to the contract annex. Brochure encloses only the original orientation.





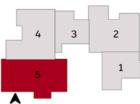

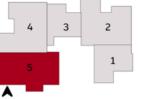




TERRACES $13M^2$

PORCH

 $4M^2$

GROSS AREA $147M^{2}$

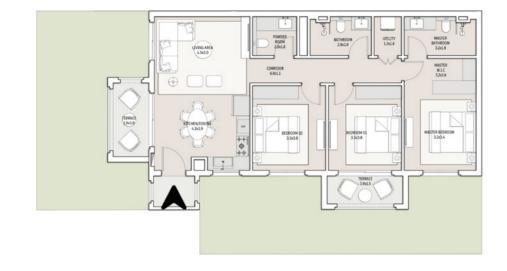



1. All room dimensions are measured to structural elements and exclude wall finishes and construction tolerances.

2. All dimensions have been provided by our consultant architects.

3. All materials, dimensions and drawings are approximate, information subject to change without notice.
4. Actual areas may vary from the stated area. Drawings not to scale. The developer reserves the right to make revisions without prior notice.

5. Actual unit areas, front windows, porches, terraces, loggia and exterior trim detail may vary by elevation styles and floor level.

6. Garden areas and shapes vary from unit to unit, and from building to building.


7. Gardens are only for illustrative purposes & not actual garden limits

8. Gardens for ground floor units are delivered without fences, plantation and irrigation.

9. All visuals and layouts are for illustrative purposes and may be subject to change without prior notice.

10. Actual unit orientation (original or mirrored) is according to the contract annex. Brochure encloses only the original orientation.



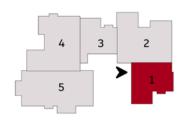

AREA WITHOUT TERRACES

 $65M^2$

TFRRACES

 $9M^2$

GROSS AREA

 $74M^2$





DISCLAIMER

- 1. All room dimensions are measured to structural elements and exclude wall finishes and construction tolerances.
- 2. All dimensions have been provided by our consultant architects.
- 3. All materials, dimensions and drawings are approximate, information subject to change without notice.
 4. Actual areas may vary from the stated area. Drawings not to scale. The developer reserves the right to make revisions without prior notice.
- 5. Actual unit areas, front windows, porches, terraces, loggia and exterior trim detail may vary by elevation styles and floor level.
- 6. Garden areas and shapes vary from unit to unit, and from building to building.
- 7. Gardens are only for illustrative purposes & not actual garden limits
- 8. Gardens for ground floor units are delivered without fences, plantation and irrigation.
- 9. All visuals and layouts are for illustrative purposes and may be subject to change without prior notice.

10. Actual unit orientation (original or mirrored) is according to the contract annex. Brochure encloses only the original orientation.



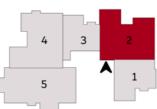


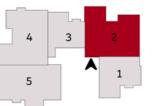


AREA WITHOUT TERRACES $103M^{2}$

TERRACES $17M^2$

GROSS AREA $120M^2$

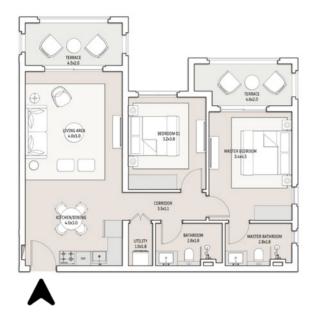



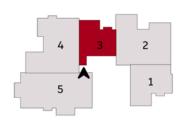

AREA WITHOUT TERRACES

 $71M^2$

TERRACES

 $10M^2$

GROSS AREA

 $81M^2$






- 1. All room dimensions are measured to structural elements and exclude wall finishes and construction tolerances.
- 2. All dimensions have been provided by our consultant architects.
- 3. All materials, dimensions and drawings are approximate, information subject to change without notice.
 4. Actual areas may vary from the stated area. Drawings not to scale. The developer reserves the right to make revisions without prior notice.
- 5. Actual unit areas, front windows, porches, terraces, loggia and exterior trim detail may vary by elevation styles and floor level.
- 6. Garden areas and shapes vary from unit to unit, and from building to building.
- 7. Gardens are only for illustrative purposes & not actual garden limits
- 8. Gardens for ground floor units are delivered without fences, plantation and irrigation.
- 9. All visuals and layouts are for illustrative purposes and may be subject to change without prior notice.
- 10. Actual unit orientation (original or mirrored) is according to the contract annex. Brochure encloses only the original orientation.

- 1. All room dimensions are measured to structural elements and exclude wall finishes and construction tolerances.
- 2. All dimensions have been provided by our consultant architects.
- 3. All materials, dimensions and drawings are approximate, information subject to change without notice.
 4. Actual areas may vary from the stated area. Drawings not to scale. The developer reserves the right to make revisions without prior notice.
- 5. Actual unit areas, front windows, porches, terraces, loggia and exterior trim detail may vary by elevation styles and floor level.
- 6. Garden areas and shapes vary from unit to unit, and from building to building.
- 7. Gardens are only for illustrative purposes & not actual garden limits
- 8. Gardens for ground floor units are delivered without fences, plantation and irrigation.
- 9. All visuals and layouts are for illustrative purposes and may be subject to change without prior notice.
- 10. Actual unit orientation (original or mirrored) is according to the contract annex. Brochure encloses only the original orientation.




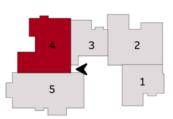

AREA WITHOUT TERRACES $103M^{2}$

TERRACES $21M^2$


GROSS AREA $124M^2$

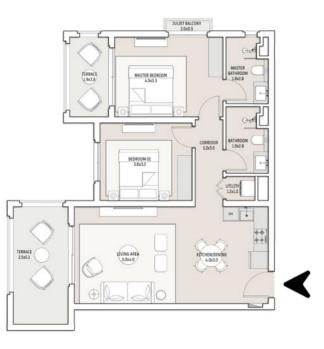

DISCLAIMER

- 1. All room dimensions are measured to structural elements and exclude wall finishes and construction tolerances.
- 2. All dimensions have been provided by our consultant architects.
- 3. All materials, dimensions and drawings are approximate, information subject to change without notice.
 4. Actual areas may vary from the stated area. Drawings not to scale. The developer reserves the right to make revisions without prior notice.
- 5. Actual unit areas, front windows, porches, terraces, loggia and exterior trim detail may vary by elevation styles and floor level.
- 6. Garden areas and shapes vary from unit to unit, and from building to building.
- 7. Gardens are only for illustrative purposes & not actual garden limits
- 8. Gardens for ground floor units are delivered without fences, plantation and irrigation.
- 9. All visuals and layouts are for illustrative purposes and may be subject to change without prior notice.
- 10. Actual unit orientation (original or mirrored) is according to the contract annex. Brochure encloses only the original orientation.



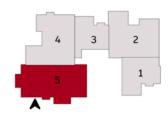

AREA WITHOUT TERRACES

 $130M^2$


TERRACES

 $15M^2$

PORCH


 $15M^2$

GROSS AREA $160M^{2}$

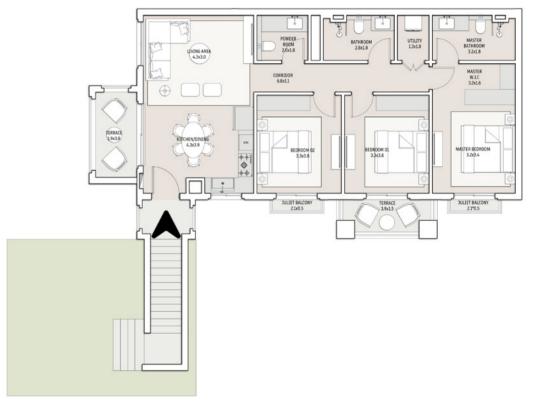

- 1. All room dimensions are measured to structural elements and exclude wall finishes and construction tolerances.
- 2. All dimensions have been provided by our consultant architects.
- 3. All materials, dimensions and drawings are approximate, information subject to change without notice.
 4. Actual areas may vary from the stated area. Drawings not to scale. The developer reserves the right to make revisions without prior notice.
- 5. Actual unit areas, front windows, porches, terraces, loggia and exterior trim detail may vary by elevation styles and floor level.
- 6. Garden areas and shapes vary from unit to unit, and from building to building.
- 7. Gardens are only for illustrative purposes & not actual garden limits
- 8. Gardens for ground floor units are delivered without fences, plantation and irrigation.
- 9. All visuals and layouts are for illustrative purposes and may be subject to change without prior notice.
- 10. Actual unit orientation (original or mirrored) is according to the contract annex. Brochure encloses only the original orientation.



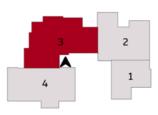

AREA WITHOUT TERRACES $130M^{2}$

TERRACES $40M^2$


GROSS AREA $170M^{2}$



DISCLAIMER

- 1. All room dimensions are measured to structural elements and exclude wall finishes and construction tolerances.
- 2. All dimensions have been provided by our consultant architects.
- 3. All materials, dimensions and drawings are approximate, information subject to change without notice.
 4. Actual areas may vary from the stated area. Drawings not to scale. The developer reserves the right to make revisions without prior notice.
- 5. Actual unit areas, front windows, porches, terraces, loggia and exterior trim detail may vary by elevation styles and floor level.
- 6. Garden areas and shapes vary from unit to unit, and from building to building.
- 7. Gardens are only for illustrative purposes & not actual garden limits
- 8. Gardens for ground floor units are delivered without fences, plantation and irrigation.
- 9. All visuals and layouts are for illustrative purposes and may be subject to change without prior notice.
- 10. Actual unit orientation (original or mirrored) is according to the contract annex. Brochure encloses only the original orientation.



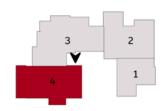

AREA WITHOUT TERRACES $110M^{2}$

TERRACES $22M^2$

GROSS AREA $132M^2$



- 1. All room dimensions are measured to structural elements and exclude wall finishes and construction tolerances.
- 2. All dimensions have been provided by our consultant architects.
- 3. All materials, dimensions and drawings are approximate, information subject to change without notice.
 4. Actual areas may vary from the stated area. Drawings not to scale. The developer reserves the right to make revisions without prior notice.
- 5. Actual unit areas, front windows, porches, terraces, loggia and exterior trim detail may vary by elevation styles and floor level.
- 6. Garden areas and shapes vary from unit to unit, and from building to building.
- 7. Gardens are only for illustrative purposes & not actual garden limits
- 8. Gardens for ground floor units are delivered without fences, plantation and irrigation.
- 9. All visuals and layouts are for illustrative purposes and may be subject to change without prior notice.
- 10. Actual unit orientation (original or mirrored) is according to the contract annex. Brochure encloses only the original orientation.

Interior Finishes

| 1. | ENTRANCE, LIVING & DINING AREA | 8. | TERRACES |
|----|---|-----|--|
| | Floors Local Porcelain | | Floors Local Porcelain |
| | Walls Paint (white) | | Walls Paint (white) |
| | Ceiling Paint (white) | | Ceiling Paint (white) |
| 2. | KITCHEN | 9. | UTILITY ROOMS & SECONDARY BATHROOMS (IF ANY) |
| | Floors Local Porcelain | | Floors Local Porcelain |
| | Walls Paint (white) | | Walls Local Porcelain with Paint |
| | Ceiling Paint (white) | İ | Ceiling Paint |
| 3. | STAIRCASE & INTERNAL CORRIDORS | 10. | AIR CONDITIONING UNITS |
| | Floors Marble | | Not Included - Provisions only |
| 4. | BEDROOMS | 11. | WATER HEATERS |
| | Floors Local Porcelain | | |
| | Walls Paint (white) | | Not Included - Provisions only |
| | Ceiling Paint (white) | | The design is based on conventional |
| | | | EWH type with electrical load of max 2KW |
| 5. | POWDER ROOMS & MASTER BATHROOMS | | 21 |
| | | 12. | APPLIANCES & PANTRY (IF ANY) |
| | Floors Local Porcelain | | |
| | Walls Local Porcelain with Paint | | Not Included - Provisions only |
| | Ceiling Paint (white) | | · |
| | | 13. | EXTERNAL SHUTTERS |
| 6. | SANITARYWARE | | |
| | | | Not Included - Provisions only |
| | High quality sanitary fixtures & mixers | | |
| | | 14. | WIC & WARDROBES |
| 7. | KITCHEN CABINETS/KITCHENETTE | | |
| | | | Not Included |
| | Not Included - Provisions only | | |

DISCLAIMER:

All materials are tentative. Information is subject to change without notice depending on availability of the specified materials. Equivalents will then be installed instead.

1. Instant water heaters are not allowed, provisions are for conventional water heaters.

2. Gardens are delivered without plantation and irrigation.



Your Home Your Haven

Each residence at Marassi Red Sea is fully finished and ready to inhabit, crafted with curated materials and elevated details.



